


"KENDALLWOOD"

A SUBDIVISION OF PART OF SE 1/4 OF SECTION 9, T. 1 N., R. 9 E.
 FARMINGTON TWP., OAKLAND CO., MICH.

0 50 100 150 200 250 300 400
 SCALE: 1 INCH = 150 FEET

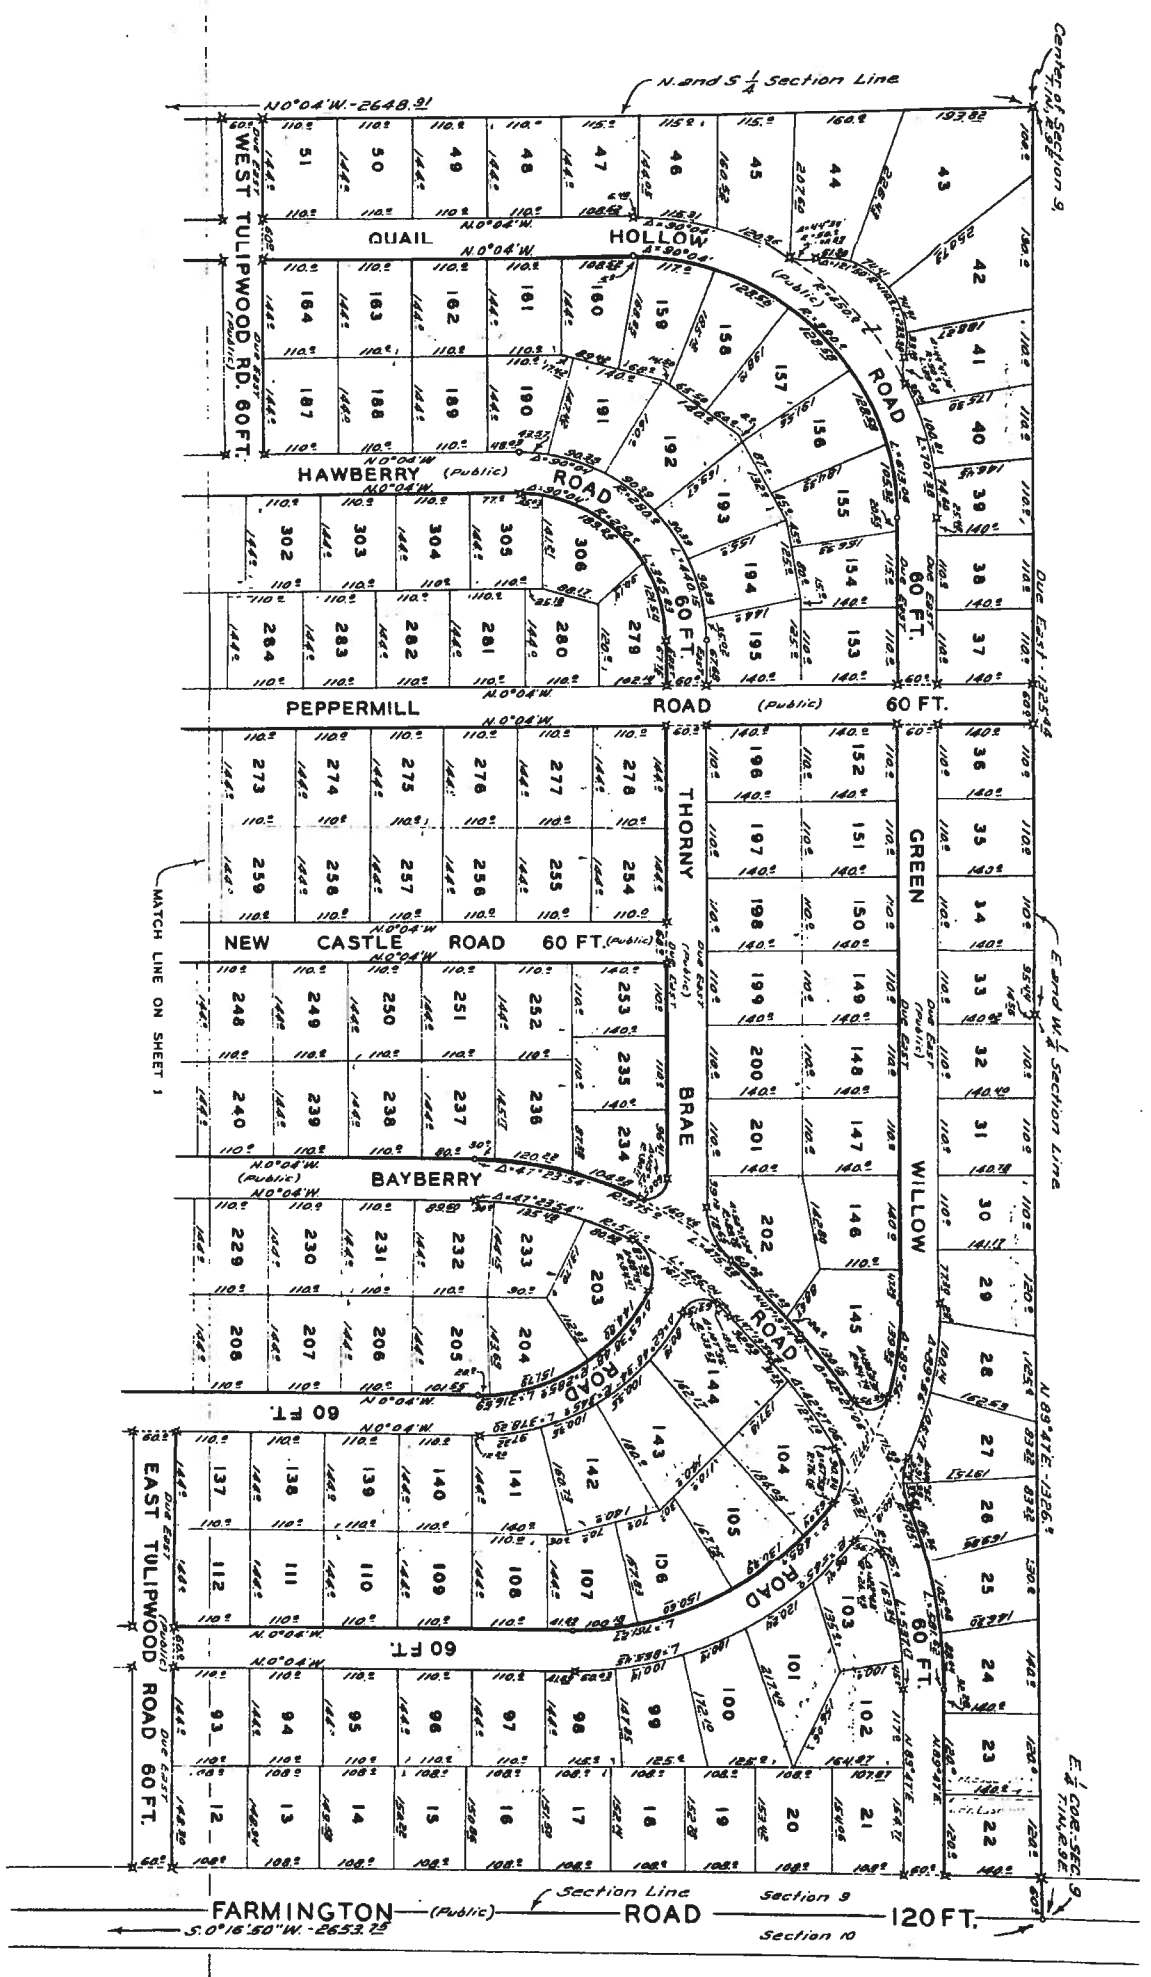

Note: All dimensions are in feet and decimals thereof. All curve distances are measured along the arc.

772 30

"KENDALLWOOD"

A SUBDIVISION OF PART OF S.E. 1/4 OF SECTION 9, T.1N., R.9E.
FARMINGTON TWP., OAKLAND CO., MICH.

DEDICATION

KNOW ALL MEN BY THESE PRESENTS, That we Robert Kendall Floyd and Jean Mackey Floyd his wife, title holders, and Nine Mile Telegraph Land Co., a Michigan corporation, by Chas. F. Brown, President, and Ross S. Campbell, Treasurer, the undersigned purchasers, as proprietors, have caused the land embraced in the annexed plat to be surveyed, laid out and platted, to be known as KENDALLWOOD a subdivision of part of S.E. 1/4 of Section 9, T.1N., R.9E. Farmington Twp., Oakland Co., Mich. and that the roads as shown on said plat are hereby dedicated to the use of the public.

Signed and sealed in the presence of:

Glady Cooper Witness
Amelia C. Williams Witness

Robert Kendall Floyd
Chas. F. Brown President
Ross S. Campbell Treasurer

ACKNOWLEDGEMENT

STATE OF MICHIGAN
COUNTY OF OAKLAND

On this 26th day of January, A.D. 1955 before me, a Notary Public in and for said county, personally came the above named Robert Kendall Floyd and Jean Mackey Floyd his wife, known to me to be the persons who executed the above dedication, and acknowledged the same to be their free act and deed; also appeared Chas. F. Brown and Ross S. Campbell to me personally known, who being each by me duly sworn did say that they are President and Treasurer respectively of the Nine Mile Telegraph Land Co., a Michigan corporation, and that the seal affixed to said instrument is the corporate seal of said corporation, and that said instrument was signed and sealed in behalf of said corporation by authority of its Board of Directors and the said Chas. F. Brown and Ross S. Campbell acknowledged said instrument to be the free act and deed of said corporation.

Notary Public in and for said county
My Commission expires - October 31, 1954
Cyril V. Fleming

CERTIFICATE OF MUNICIPAL APPROVAL

This plat was approved by the Township Board of the Township of Farmington at a meeting held on the 27th day of January, A.D. 1955.

Harry W. Ocker Clerk

SURVEYOR'S CERTIFICATE

I hereby certify that the plat hereon delineated is a correct one and that permanent metal monuments consisting of bars not less than one-half (1/2) inch in diameter and thirty-six (36) inches in length, enclosed in a concrete cylinder at least four (4) inches in diameter and thirty-six (36) inches in depth have been placed at points marked thus X as thereon shown at all angles in the boundaries of the land platted, at all intersections of streets, and at intersections of the streets with boundaries of the plat as shown on said plat.

William S. McAlpine
Registered Land Surveyor No. 1015

DESCRIPTION

The land embraced in the annexed plat of "KENDALLWOOD" a subdivision of part of S.E. 1/4 of Section 9, T.1N., R.9E., Farmington Twp., Oakland Co., Mich. is described as beginning at the S.E. corner of said Section 9, thence due west along section line 1240.6 ft., thence due north 225.3 ft., thence N 17° 25' E, 82.7 ft., thence on a curve to the right (Radius 1042.43 ft., long chord bears N 60° 35' W, 110.5 ft.) a distance of 110.95 ft., thence S 33° 16' W, 158.46 ft., thence due west parallel to said section line 504 ft., thence due south 225.9 ft. to section line; thence due west along said section line 1185.74 ft. to S 1/4 corner of said Section 9; thence N 0° 04' W, along N and S 1/4 section line 2648.9 ft. to center of said Section 9; thence due east along E and W 1/4 section line 1325.4 ft., thence N 89° 47' E, along said E and W 1/4 section line 1326.9 ft. to E 1/4 corner of said Section 9; thence S 0° 16' 50" W, along section line 2653.75 ft. to the point of beginning.

This plat contains three hundred six (306) lots, numbered 1 - 306, plus two (2) outlots lettered A and B.

Robert O. GUN
Notary Public

January 4, 1955
Notary Public

Approved by Oakland County Plat Board pursuant to Act 172 of P.A. of 1929 as amended this 19th day of JAN 31 1955

